

**F** FOR LEASE



**Craft District Retail**

**Enger Lofts • 1832 W Superior St**

**Prime Suites Available**




**Greg Follmer • Broker MN WI • 218.310.0013 • [GregFollmer@gmail.com](mailto:GregFollmer@gmail.com)**

10 East Superior Street #6 • Duluth, Minnesota 55802 • Licensed in Minnesota and Wisconsin

All Information Herein Deemed Reliable but not Guaranteed

# 19th Ave West

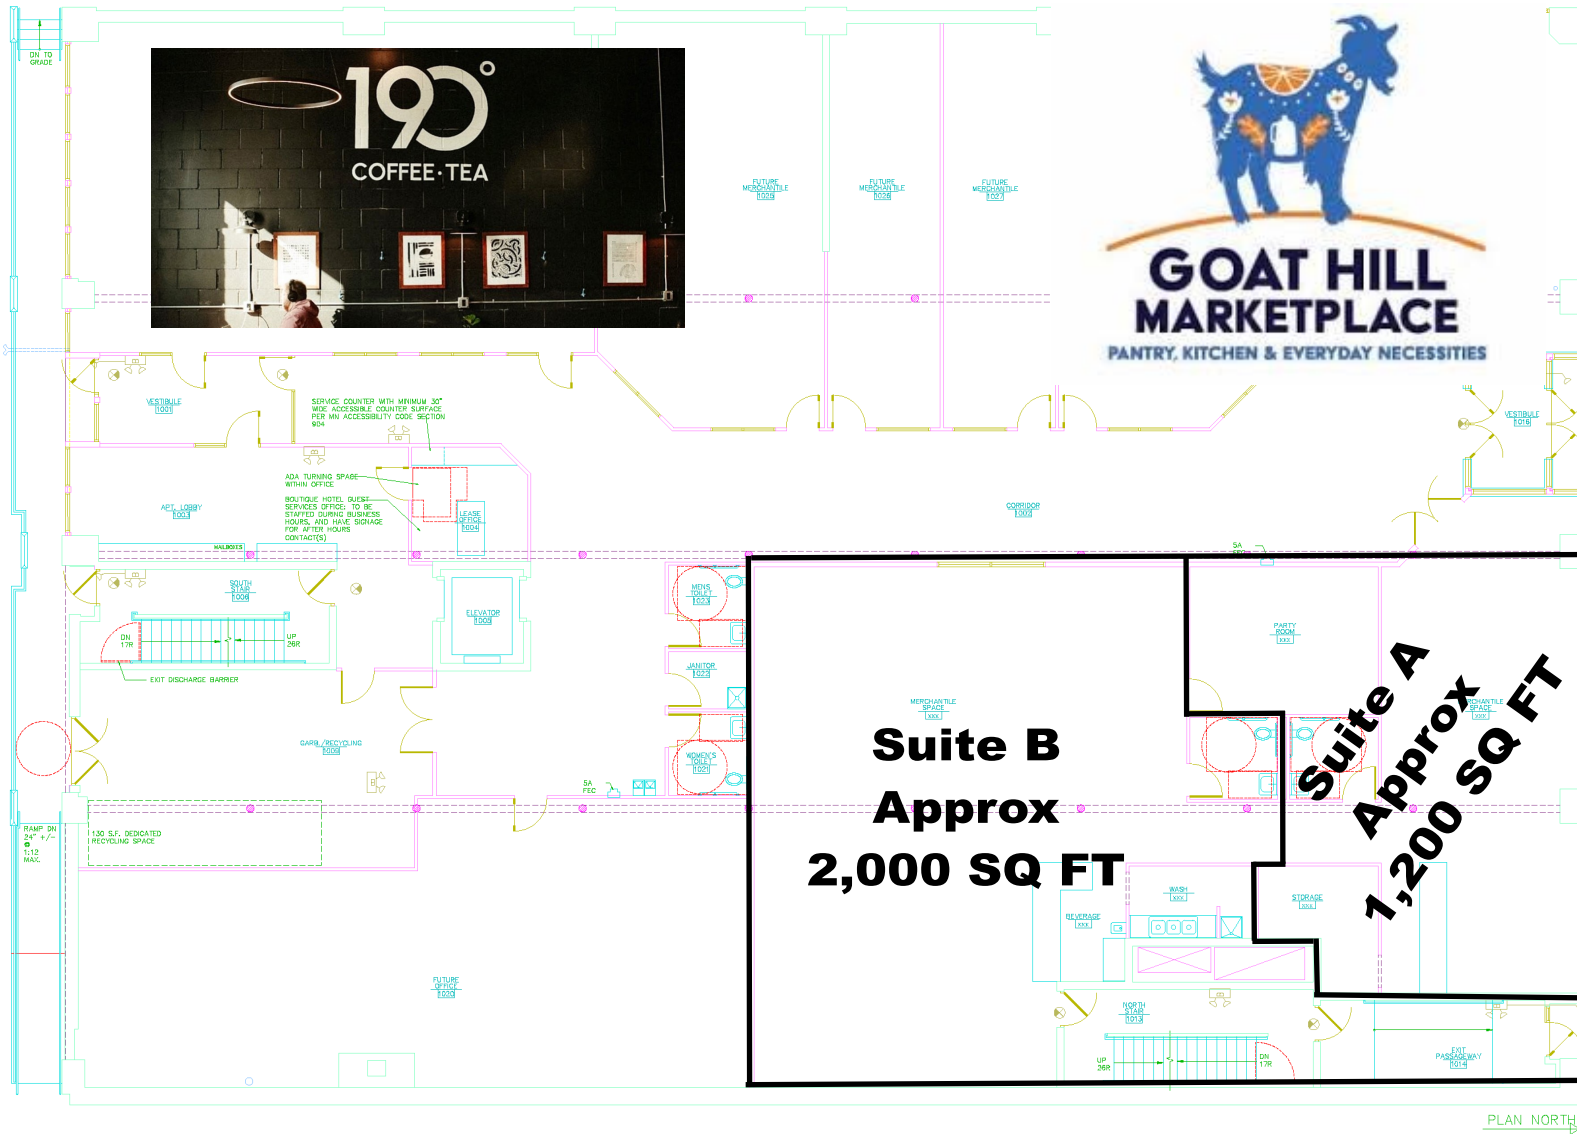

1 FIRST FLOOR PLAN  
1/4" = 1'-0"

**PERFORMANCE DRIVEN DESIGN.**  
Landscape Architecture  
21 W. Superior St., Ste. 100 (Duluth, MN 55802) 218.310.0013

STRUC...  
FRANC...  
1001 S...  
200 S...  
DULUTH, MN 55802

CERTIFY...  
I HEREBY...  
THIS REPORT...  
OR UNDER MY...  
SUPERVISOR...  
SUPPORTING...  
A...  
LAW...  
47...  
REGISTRAT...  
ELLEN...  
MOOD  
2/2/2021

IF PA...  
THIS LINE WILL BE 2" LONG

POINT

PROJECT NAME:  
ENGER LO...  
1802 W. SUPERIOR STREET,  
DULUTH, MN 55802

DRAWN BY:  
FIRST FLOOR PLAN

FILE:  
DRAWN BY:  
CHECKED BY:  
PROJ. NO.:  
DRAWING NO. A1.2

**Superior Street**

Greg Follmer ▪ Broker MN WI ▪ 218.310.0013 ▪ GregFollmer@gmail.com

10 East Superior Street #6 ▪ Duluth, Minnesota 55802 ▪ Licensed in Minnesota and Wisconsin

All Information Herein Deemed Reliable but not Guaranteed

**F** FOR LEASE

Lincoln Park Craft District!

Prime Retail space at Enger Lofts! Enjoy the hottest location with the hippest crowds in town. Foot traffic, neighborhood vibes, great walkable community! Be seen, be part of a growing destination of cool crafters and small business growth!

\$25-30 SF Modified Gross



Greg Follmer ▪ Broker MN WI ▪ 218.310.0013 ▪ [GregFollmer@gmail.com](mailto:GregFollmer@gmail.com)

10 East Superior Street #6 ▪ Duluth, Minnesota 55802 ▪ Licensed in Minnesota and Wisconsin

All Information Herein Deemed Reliable but not Guaranteed

# F FOR LEASE



**Craft District Retail**

**Enger Lofts • 1832 W Superior St**

**Prime Suites Available**

**Greg Follmer • Broker MN WI • 218.310.0013 • [GregFollmer@gmail.com](mailto:GregFollmer@gmail.com)**

10 East Superior Street #6 • Duluth, Minnesota 55802 • Licensed in Minnesota and Wisconsin

All Information Herein Deemed Reliable but not Guaranteed